

NOTES:

STAGE 2 WORK CONSIST OF STORM SEWER INSTALLATION AT SECOND STREET, PULVERIZING, MILLING, AND PAVING



TRAFFIC CONTROL SIGNAGE TO BE PLACED IN ACCORDANCE WITH S.D.D.s 15 c 2-4a, 15 c 2-4b, 15 c 2-4c, AND 15 c 3-1


THE EXACT NUMBER AND LOCATION OF ALL TRAFFIC CONTROL SIGNS AND DEVICES SHALL BE ADJUSTED TO FIT FIELD CONDITIONS

CURB & GUTTER REPLACEMENT, SIDEWALK REPLACEMENT AND STORM SEWER WORK TO BE COMPLETED PRIOR TO BEGINNING PULVERIZING AND MILLING OPERATIONS

ROADWAY TO BE CLOSED TO THRU TRAFFIC BUT OPEN TO LOCAL TRAFFIC DURING PULVERIZING, MILLING, AND PAVING OPERATIONS. CONTRACTOR SHALL BE RESPONSIBLE FOR ADDITIONAL TRAFFIC CONTROL MEASURES, INCLUDING FLAGGERS AND ADDITIONAL SIGNAGE NECESSARY TO MAINTAIN A SAFE WORK ZONE.

CONTRACTOR MAY CLOSE INTERSECTIONS DURING PAVING OPERATIONS. ONLY ONE INTERSECTION MAY BE CLOSED AT A TIME. THE INTERSECTION OF FOURTH STREET AND GARFIELD AVENUE SHALL REMAIN OPEN AT ALL TIMES TO ACCOMMODATE DETOUR TRAFFIC.

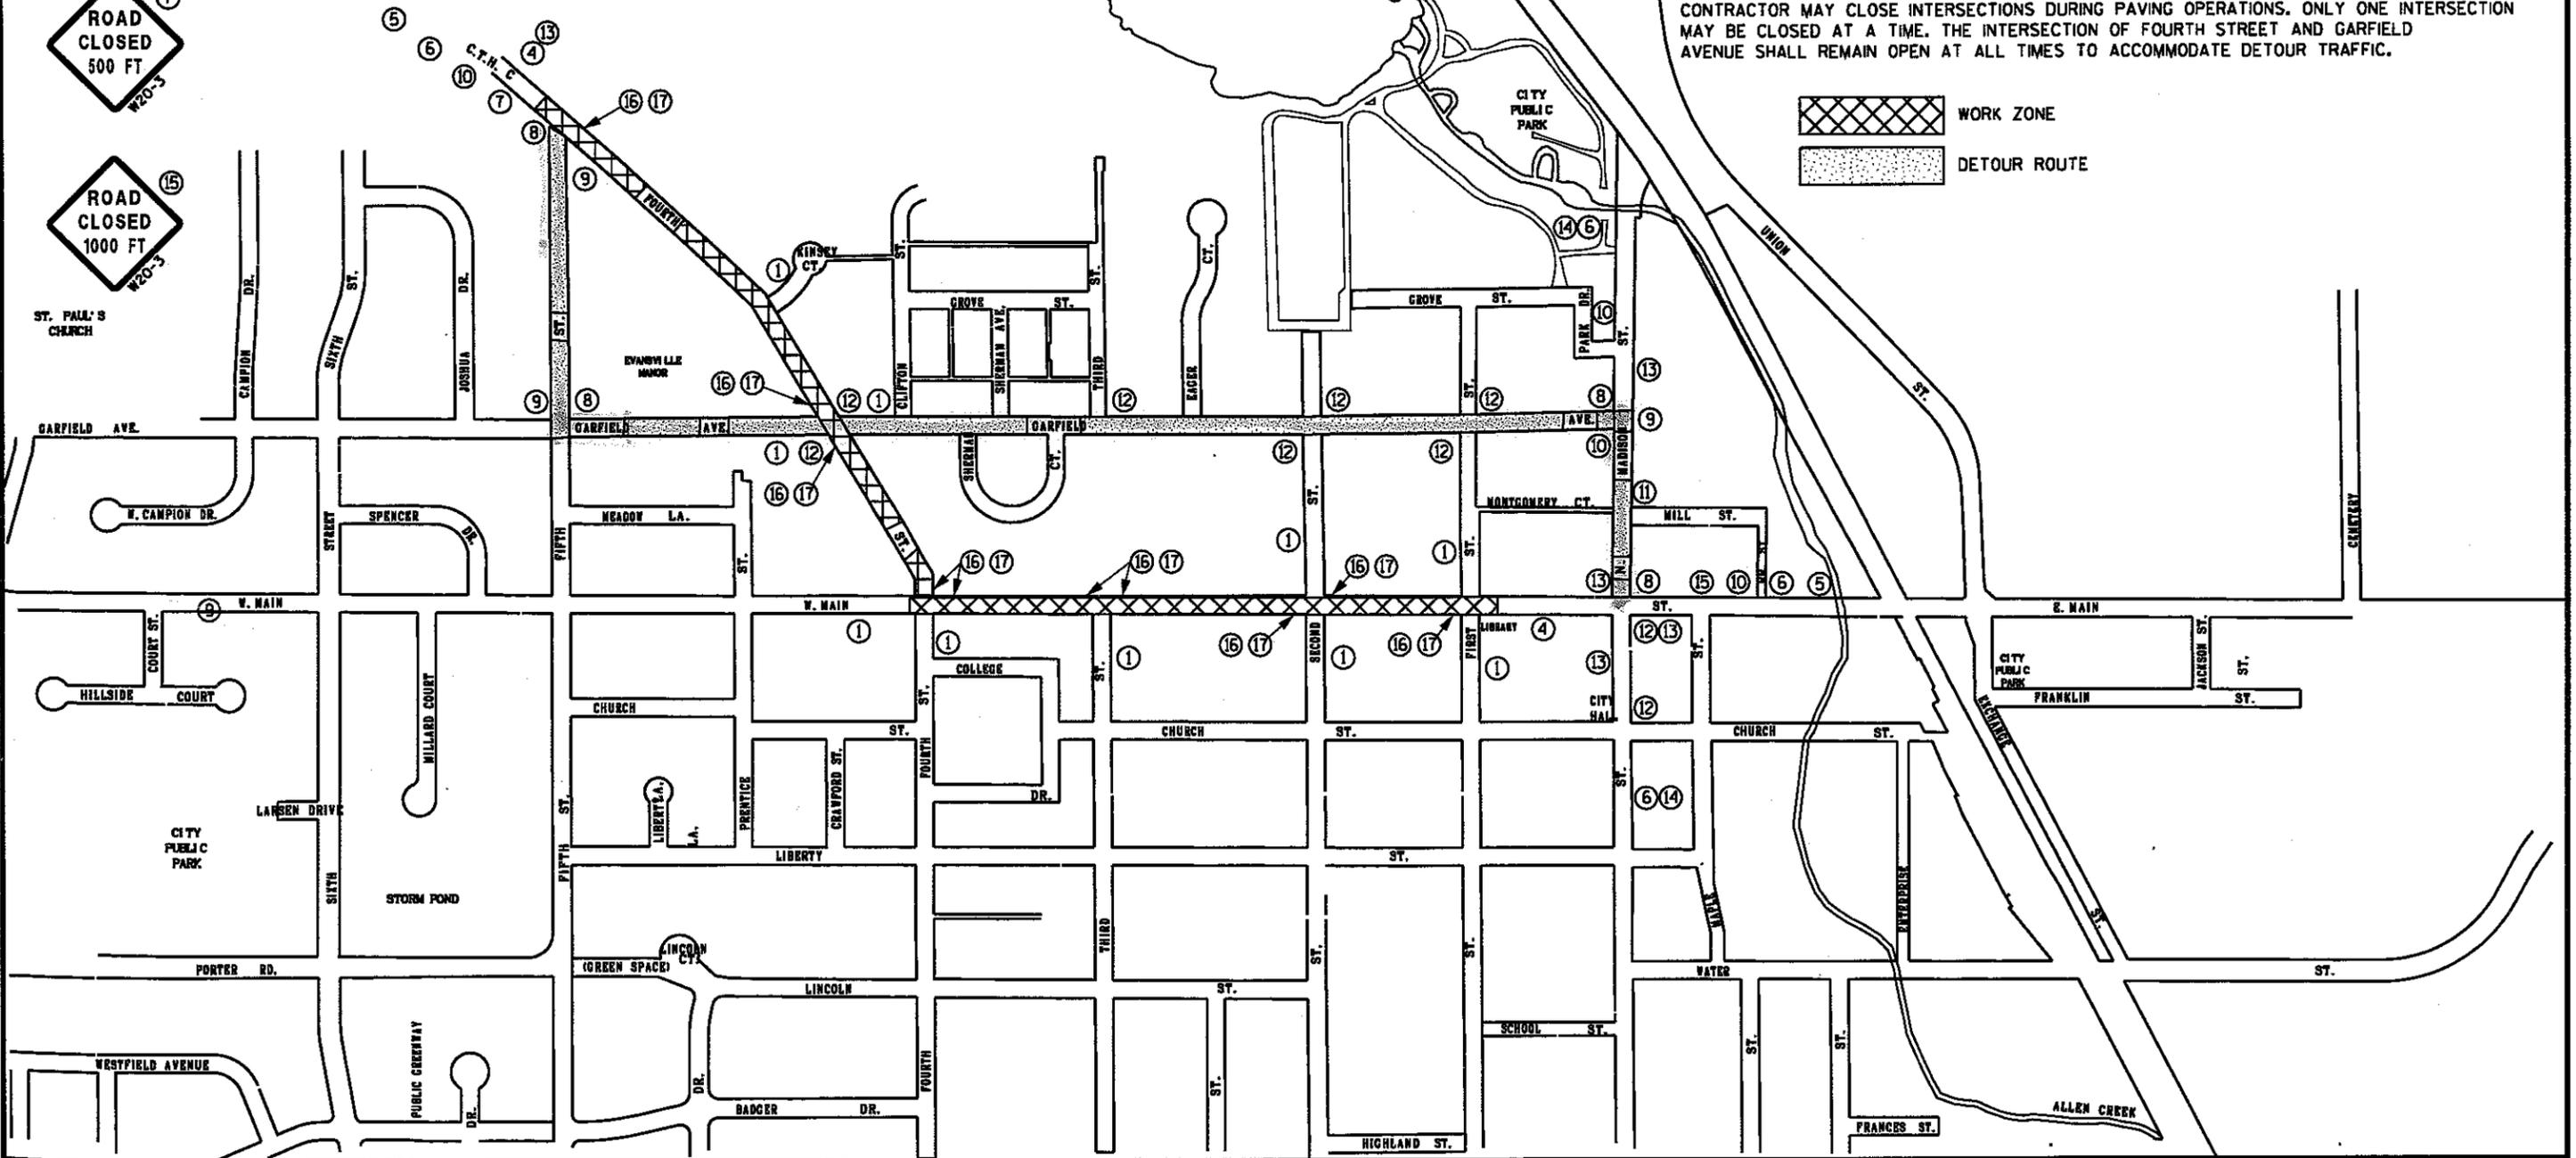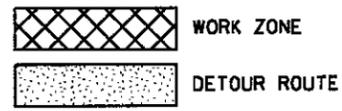

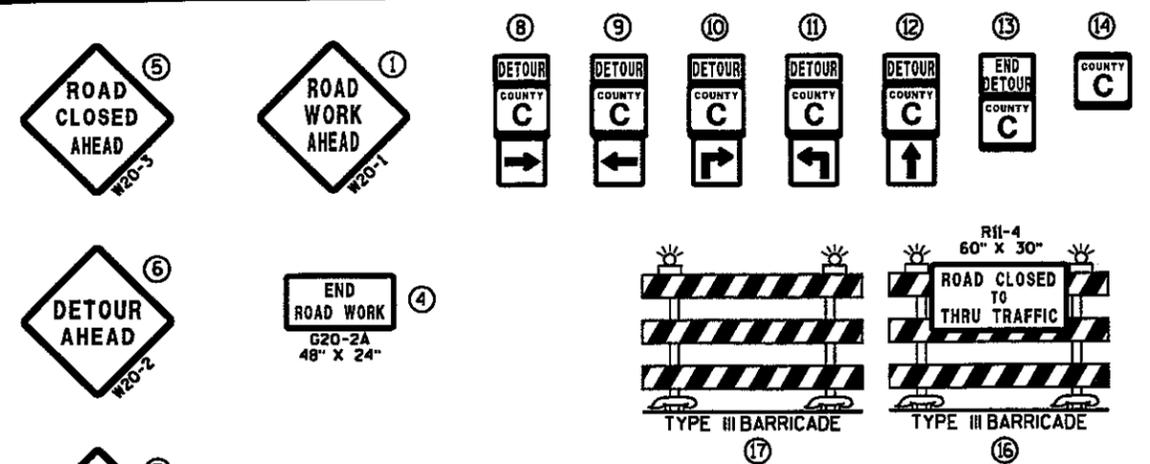

NOTES:

STAGE 2 WORK CONSIST OF STORM SEWER INSTALLATION AT SECOND STREET, PULVERIZING, MILLING, AND PAVING

TRAFFIC CONTROL SIGNAGE TO BE PLACED IN ACCORDANCE WITH S.D.D.s 15 c 2-4a, 15 c 2-4b, 15 c 2-4c, AND 15 c 3-1

THE EXACT NUMBER AND LOCATION OF ALL TRAFFIC CONTROL SIGNS AND DEVICES SHALL BE ADJUSTED TO FIT FIELD CONDITIONS

CURB & GUTTER REPLACEMENT, SIDEWALK REPLACEMENT AND STORM SEWER WORK TO BE COMPLETED PRIOR TO BEGINNING PULVERIZING AND MILLING OPERATIONS

ROADWAY TO BE CLOSED TO THRU TRAFFIC BUT OPEN TO LOCAL TRAFFIC DURING PULVERIZING, MILLING, AND PAVING OPERATIONS. CONTRACTOR SHALL BE RESPONSIBLE FOR ADDITIONAL TRAFFIC CONTROL MEASURES, INCLUDING FLAGGERS AND ADDITIONAL SIGNAGE NECESSARY TO MAINTAIN A SAFE WORK ZONE.

CONTRACTOR MAY CLOSE INTERSECTIONS DURING PAVING OPERATIONS. ONLY ONE INTERSECTION MAY BE CLOSED AT A TIME. THE INTERSECTION OF FOURTH STREET AND GARFIELD AVENUE SHALL REMAIN OPEN AT ALL TIMES TO ACCOMMODATE DETOUR TRAFFIC.

